


1. USE A FLAGGER AT ALL INTERSECTING ROADWAYS. REFER TO STD SPECIFICATION 01554 FOR REQUIREMENT AT OPERATING TRAFFIC SIGNALS.
2. PROVIDE FLAGGING IF TURNING TRAFFIC CONFLICTS WITH ONE-WAY TRAFFIC.
3. PROVIDE A DETOUR WHEN ROAD CLOSURE EXCEEDS 24 HOURS.

- USE SAME SIGN SEQUENCE, SPACING,  
& FLAGGER FOR OPPOSITE DIRECTION OF TRAFFIC.

USE SAME SIGN SEQUENCE, SPACING,  
& FLAGGER FOR OPPOSITE DIRECTION OF TRAFFIC.

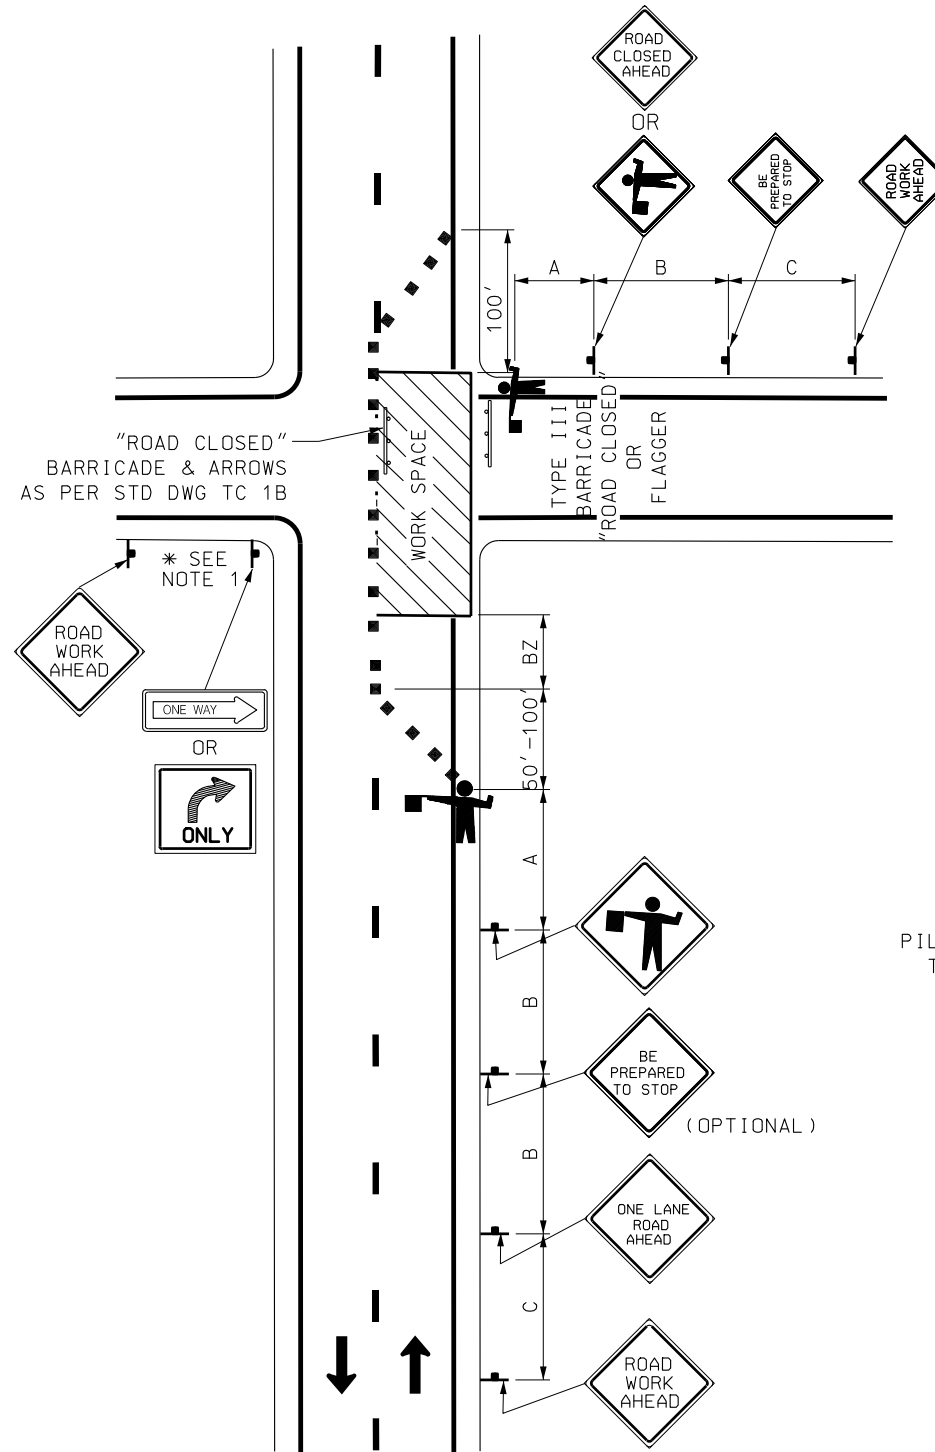

FLAGGING OPERATION - TWO WAY  
WITH ONE LANE CLOSED  
(DETAIL TC 14-2)

FLAGGING OPERATIONS  
WITH USE OF PILOT VEHICLE

(DETAIL TC 14-3)

[illegible]